


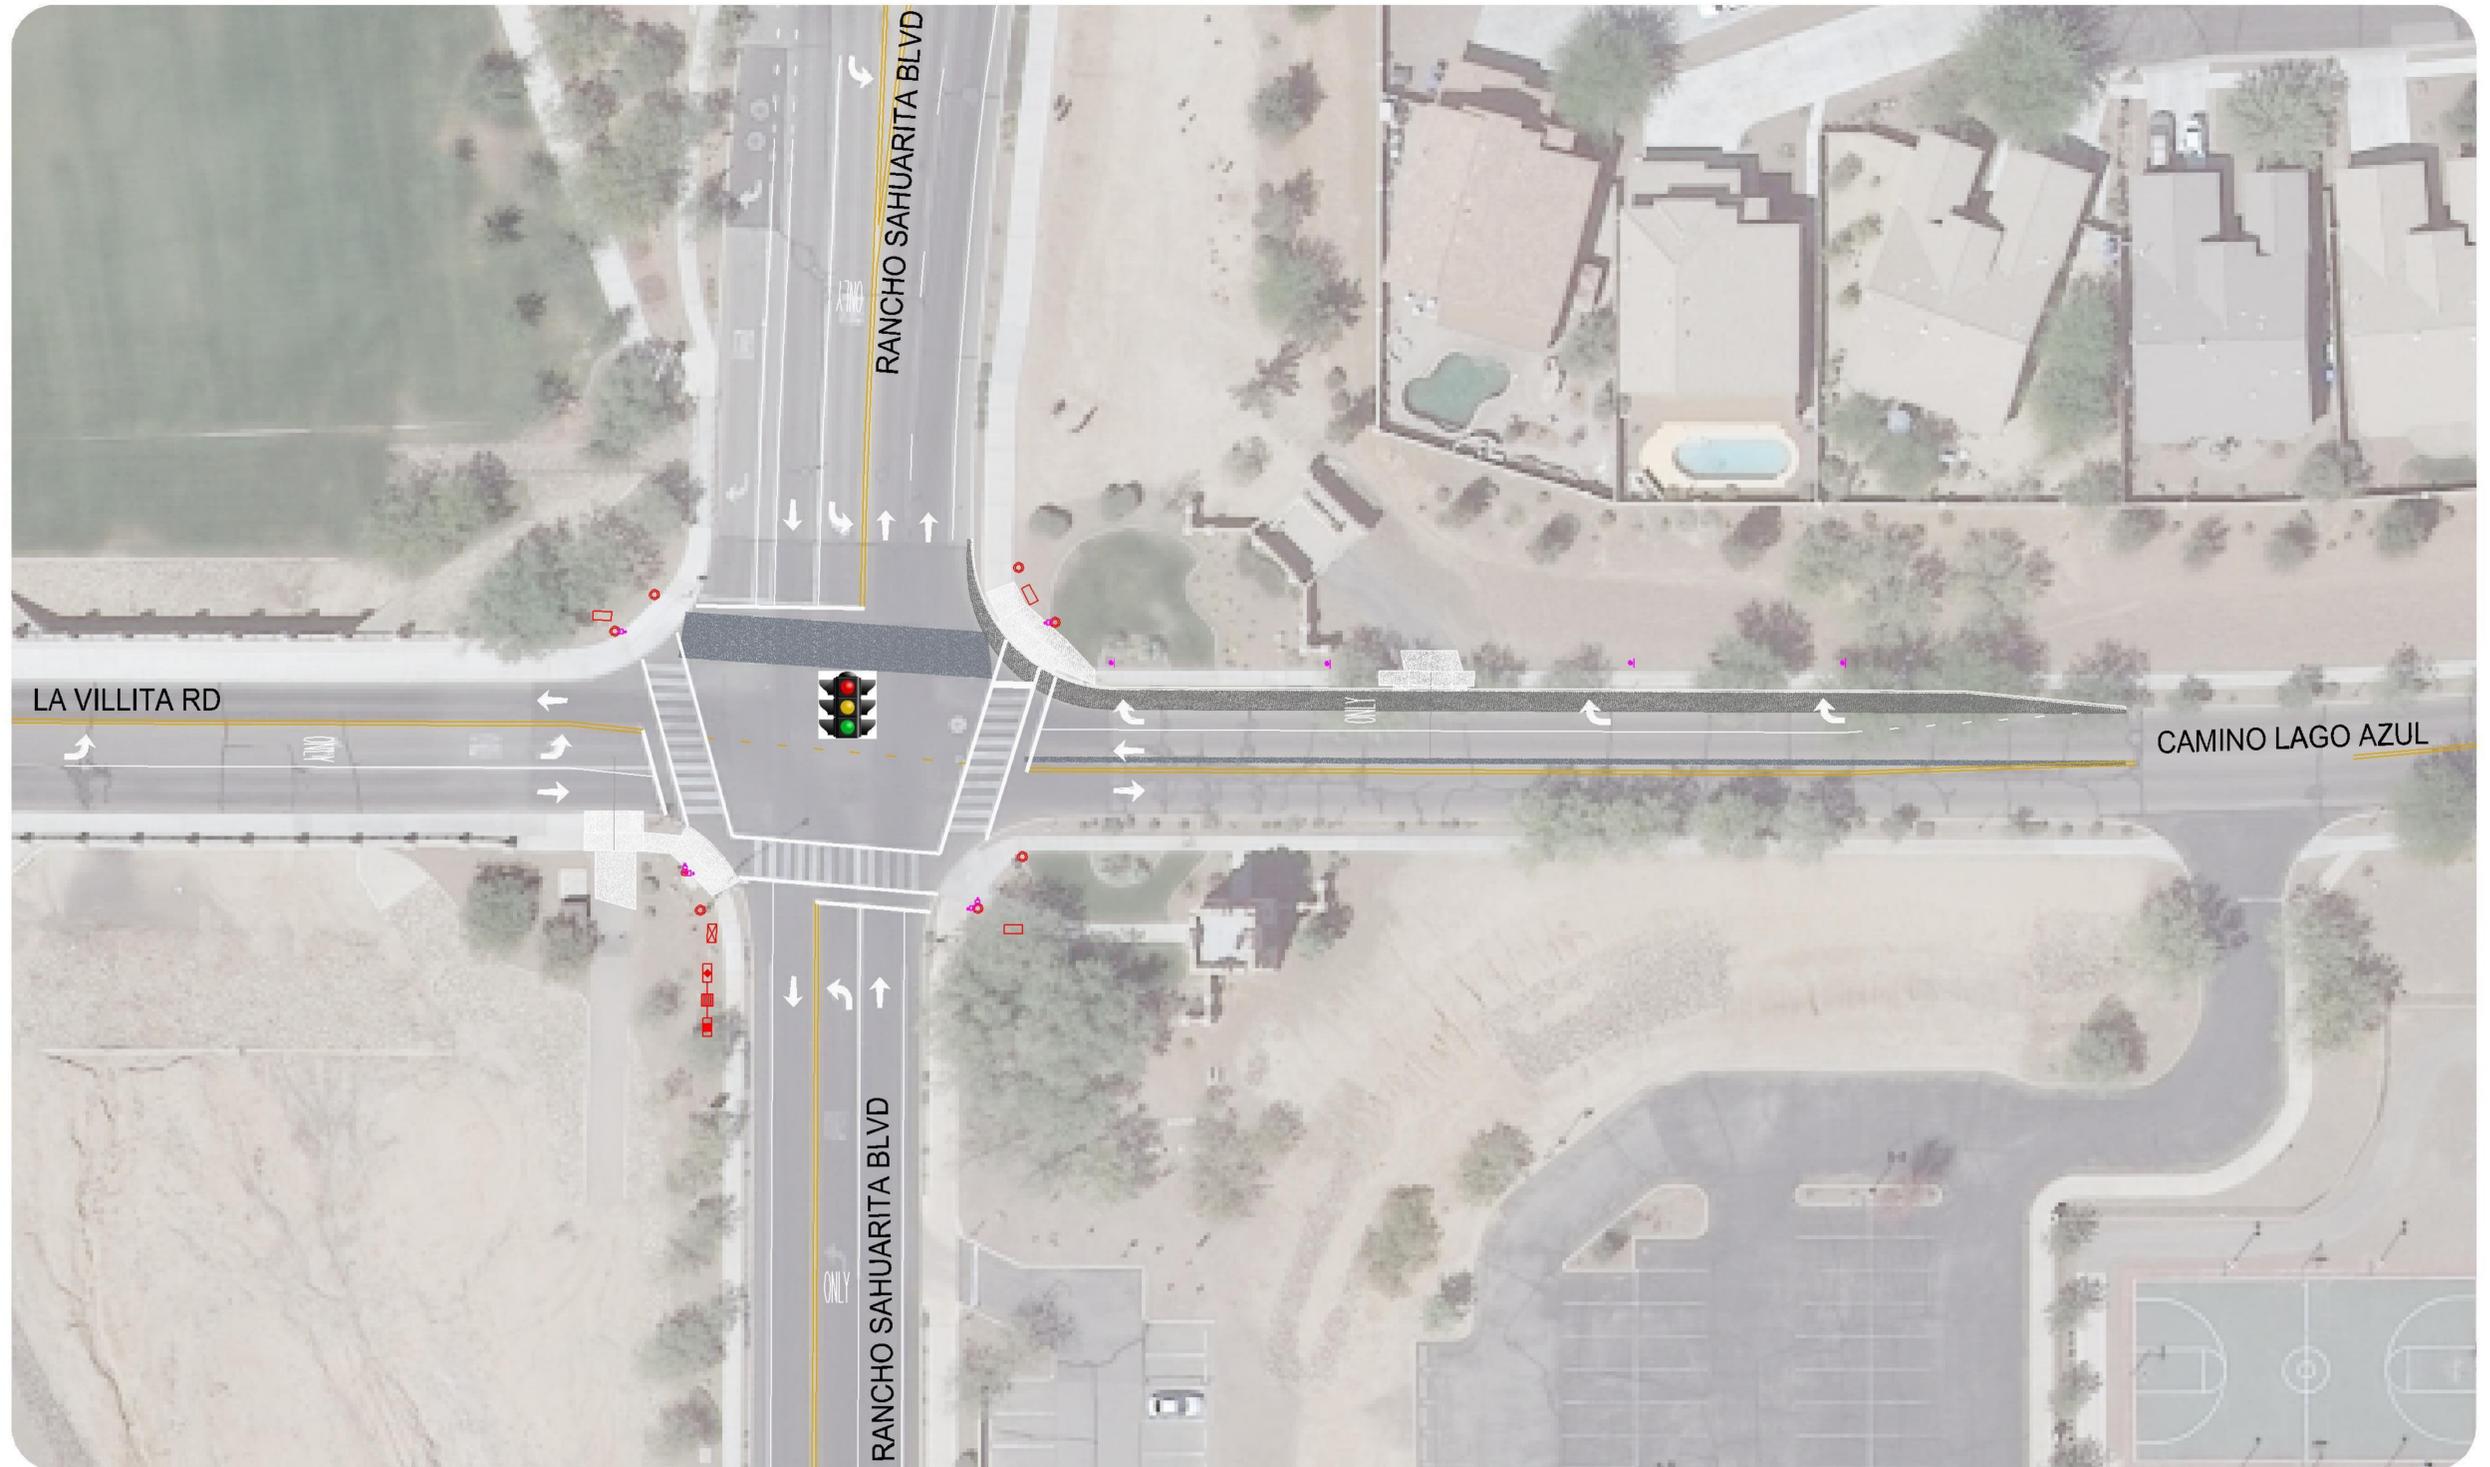

**MAJOR PROJECT FEATURES:**

- NEW TRAFFIC SIGNAL
- NEW SOUTHBOUND RIGHT TURN LANE (CAMINO LAGO AZUL)



**DESIGN/ENGINEERING CONSULTANT:**



**LA VILLITA RD/RANCHO SAHUARITA BLVD/CAMINO LAGO AZUL INTERSECTION IMPROVEMENTS:**

**CONTRACTOR:**



**BORDERLAND CONSTRUCTION COMPANY, INC.**

**CONSTRUCTION ANTICIPATED: MAY 2014 - JULY 2014**

